


FULTON.TBL
...\\pdr\rev 07 108150 FSTC.dwg
01/04/04
B0303 AU
12/13/2005
J:\30033-17120 Drawings\150 Fulton Street\150033-17120.dwg

35% SHPO SUBMISSION

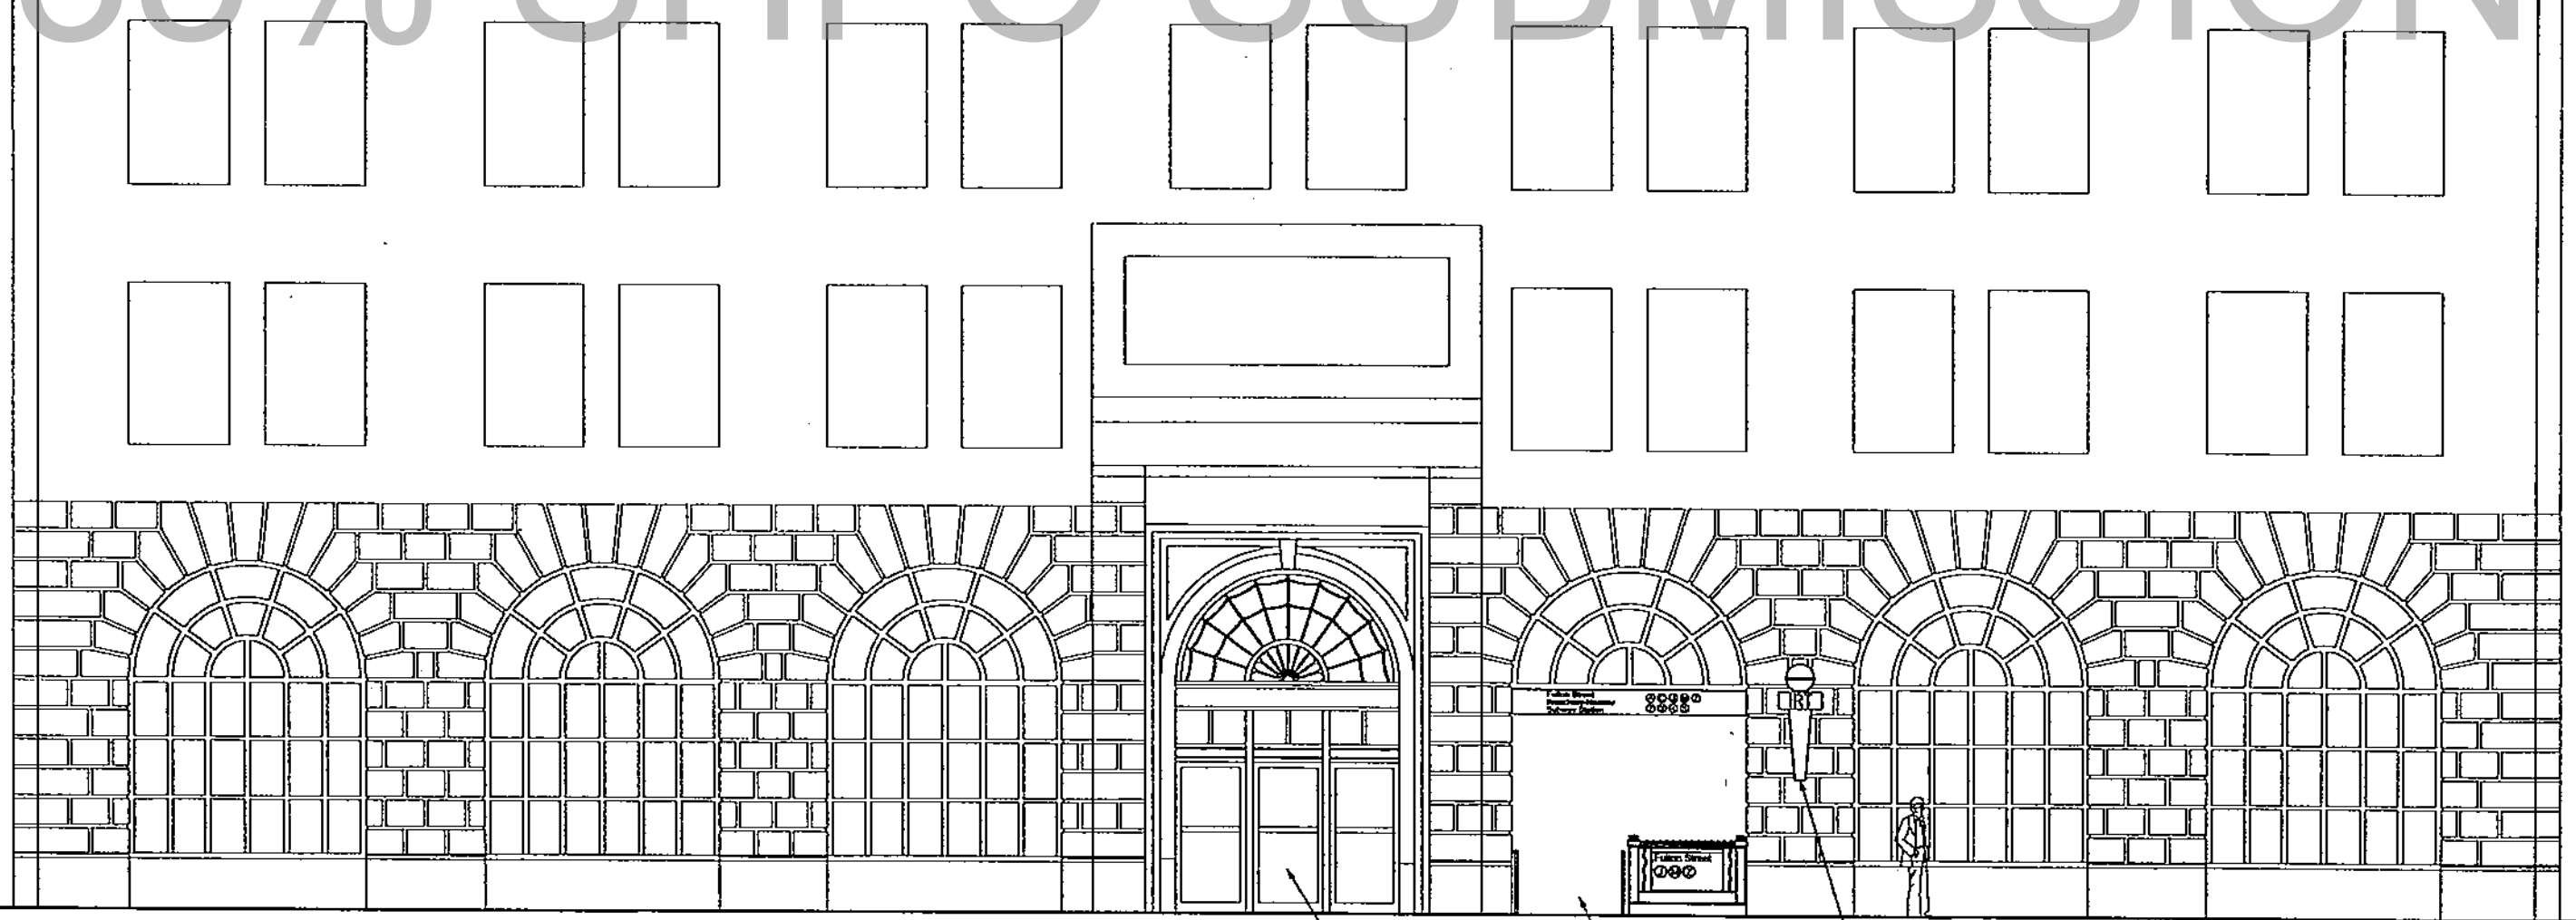

EXISTING MAIN ENTRANCE
NEW STAIR DOWN
RELOCATED HISTORIC ENTRY GLOBE