


**Legend**

-  Construction Excavation/  
Construction Staging Area
-  Pedestrian/Traffic Circulation

Note: At locations of excavation where uninterrupted pedestrian/traffic circulation has to be maintained, decking will be provided to match the street surface.

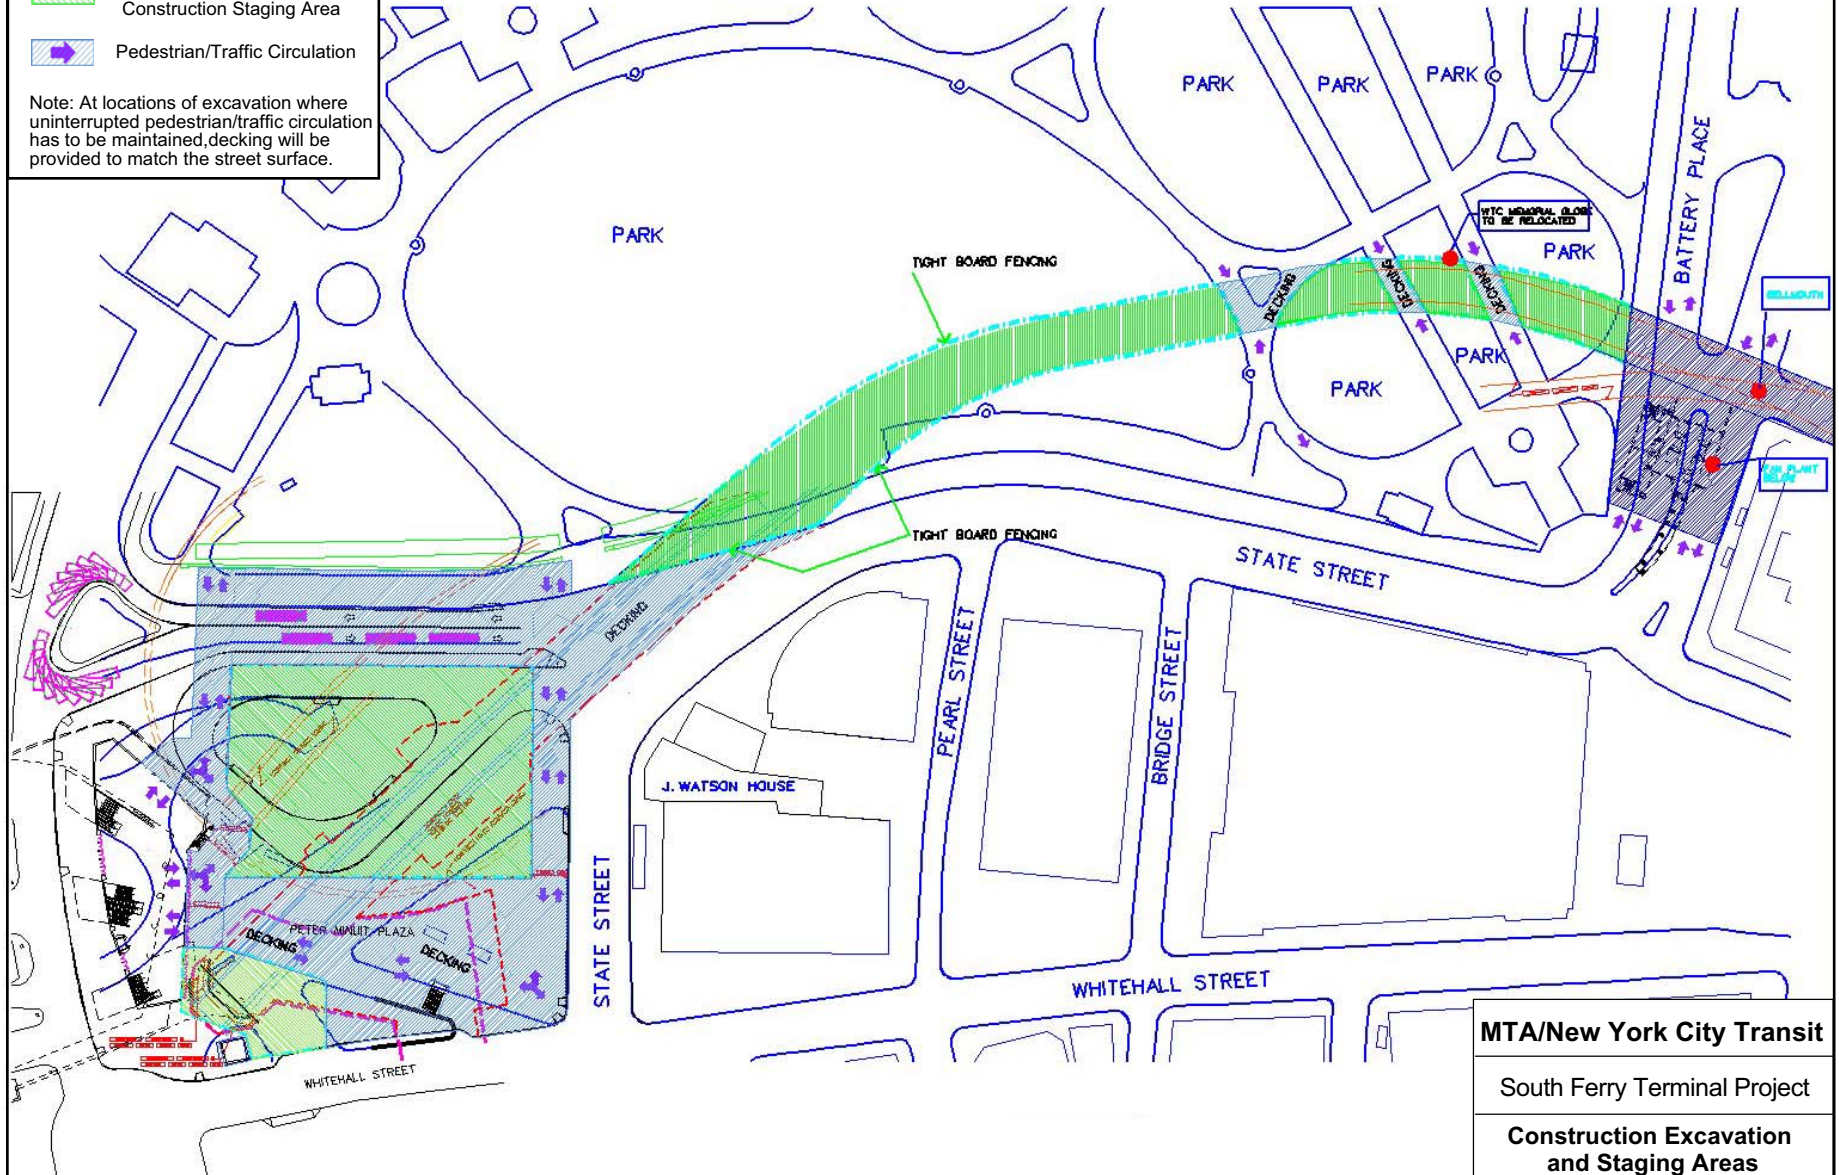

Sources: NYCT, 2003



**MTA/New York City Transit**

South Ferry Terminal Project

**Construction Excavation  
and Staging Areas**



The Louis  
Berger Group,  
Inc.

Figure 14