

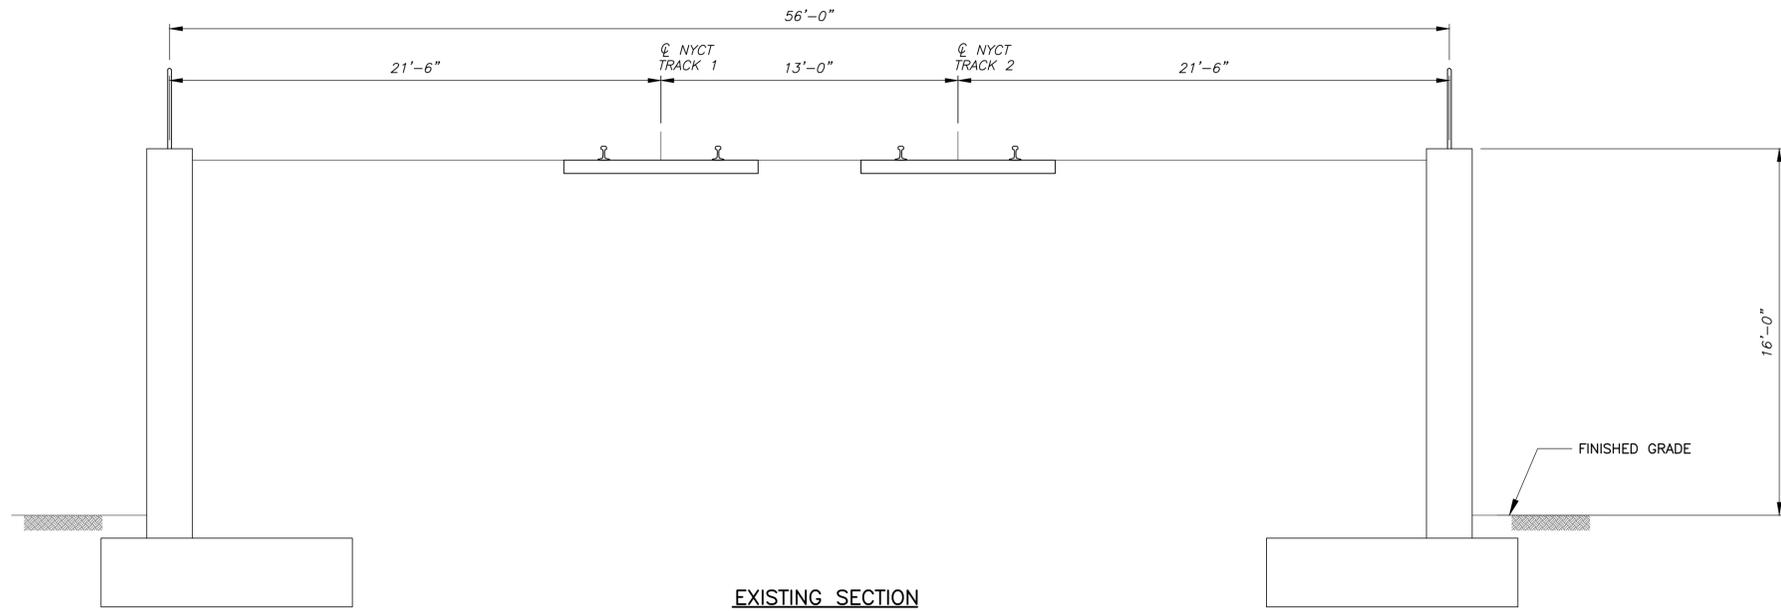


Z:\2017-1990 - Rockaway Beach Branch\06 - Technical (Survey, Reports, Calc, CAD)\CADD\STRUCTURE\SHEETFILES\990_S-1_EXISTING & PROPOSED SECTION.dwg Oct. 23, 2017 - 9:45am vsharma

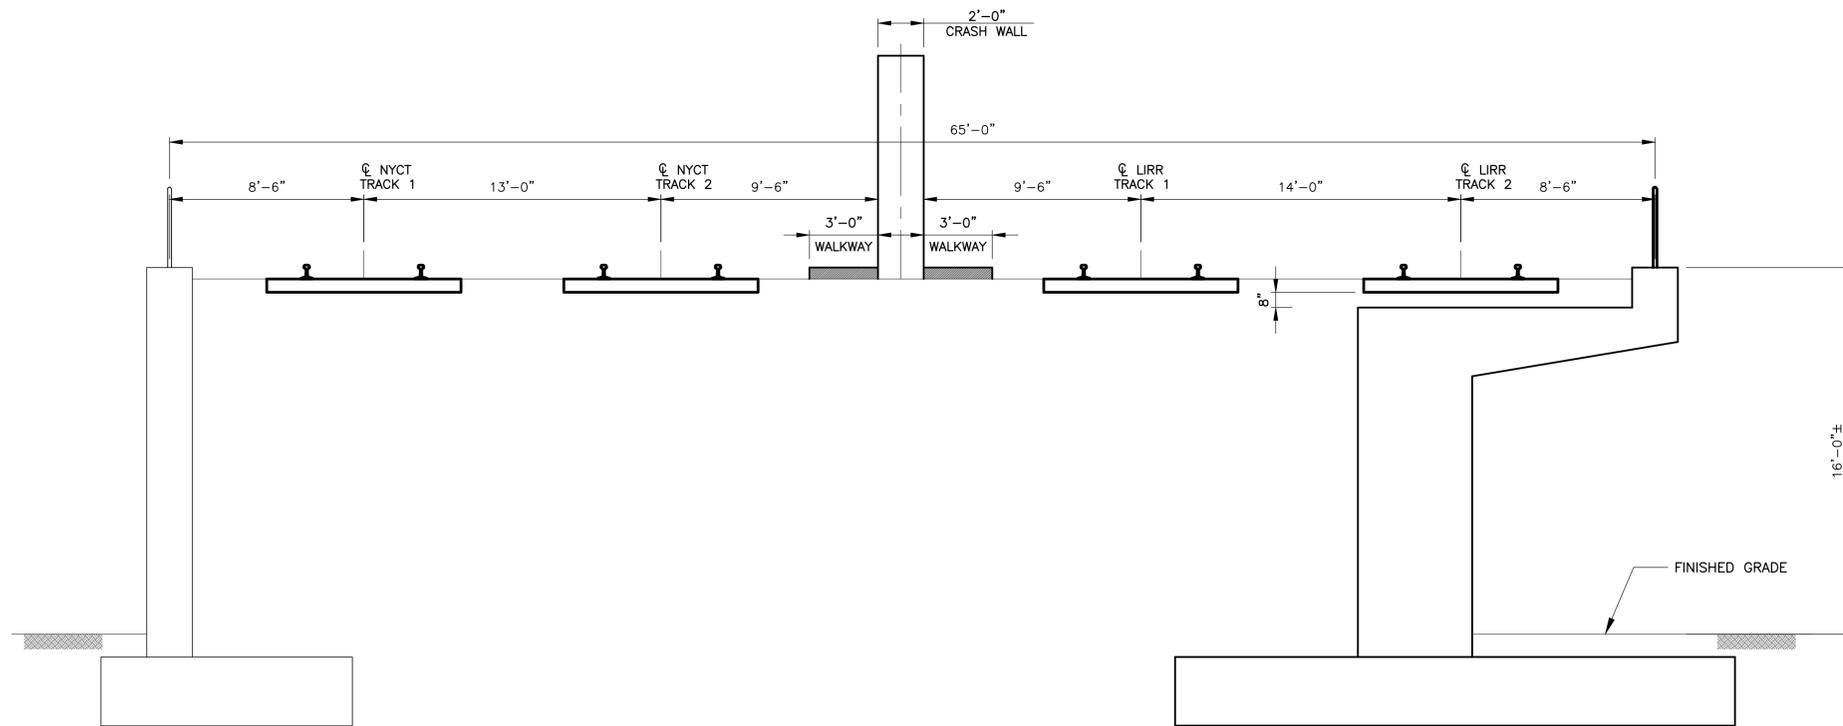

EXISTING SECTION

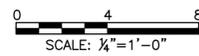

PROPOSED SECTION
(RBB STA. 364+30 TO STA. 376+00)



KSE

KS ENGINEERS, P.C.
Surveyors • Construction Managers
494 Broad Street, 4th Floor, Newark, N.J. 07102
Phone: (973) 623-2999, Fax: (973) 623-2988

IT IS A VIOLATION OF THE PROFESSIONAL LICENSE LAW FOR ANY PERSON TO ALTER THIS DOCUMENT IN ANY WAY UNLESS THAT PERSON IS ACTING UNDER THE DIRECTION OF A LICENSED PROFESSIONAL. THE LICENSED PROFESSIONAL SHALL AFFIX TO THIS DOCUMENT THE SEAL AND THE NOTATION "ALTERED BY", FOLLOWED BY THE AUTHORIZED SIGNATURE AND THE DATE OF THE ALTERATION.

REV. NO.	DRAWN BY	CHK BY	DESCRIPTION	DATE

DESIGNED BY: L.S.
DATE: 10/18/17
DRAWN BY: V.S.
DATE: 10/18/17
CHECKED BY: K.E.
DATE: 10/18/17
APPROVED BY: G.A.
DATE: 10/18/17

PE:



PROJECT: RESTORATION OF THE ROCKAWAY BEACH BRANCH

DRAWING TITLE: **EXISTING & PROPOSED SECTIONS**

SCALE:	CONTRACT NUMBER: XXXX
DRAWING NUMBER: S-1	ISSUE: -
DATE:	SHEET NO:
REVISION NUMBER: -	